




① EXTERIOR WALL SECTION  
SCALE: 3/4" = 1'-0"

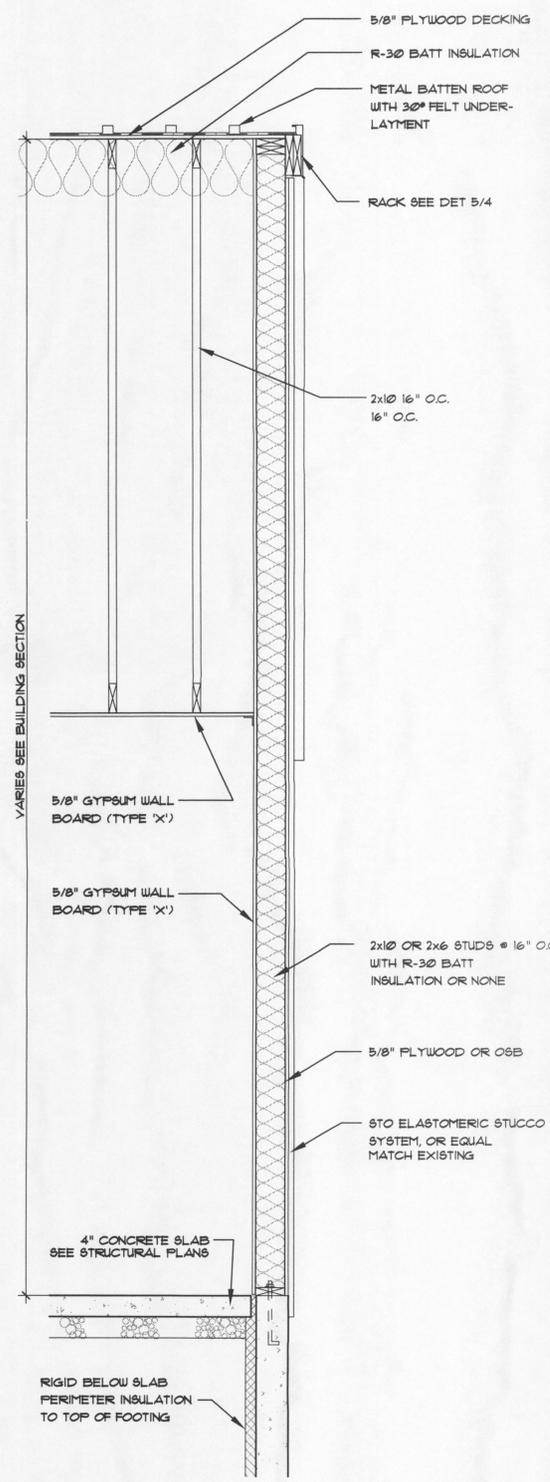


② EXTERIOR WALL SECTION  
SCALE: 3/4" = 1'-0"

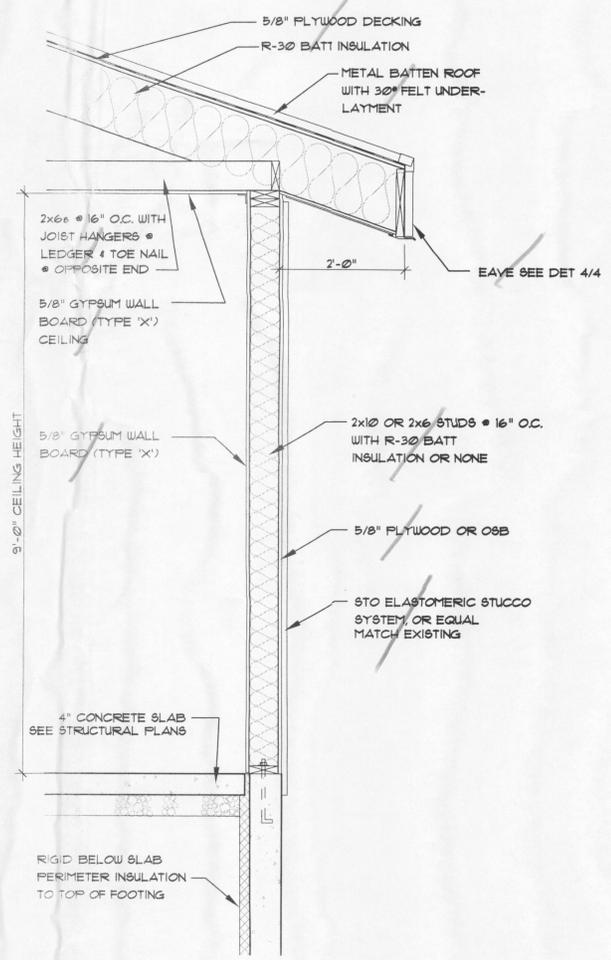


③ EXTERIOR WALL SECTION  
SCALE: 3/4" = 1'-0"

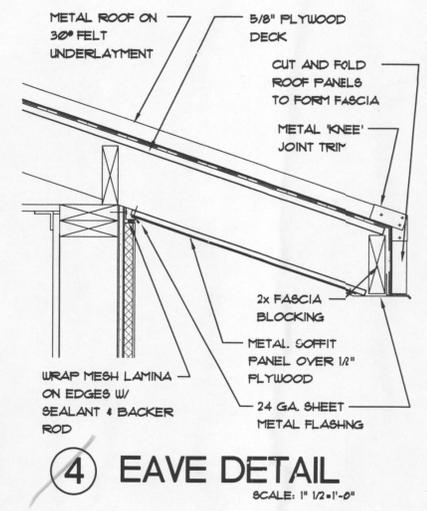

④ EAVE DETAIL  
SCALE: 1" 1/2 = 1'-0"

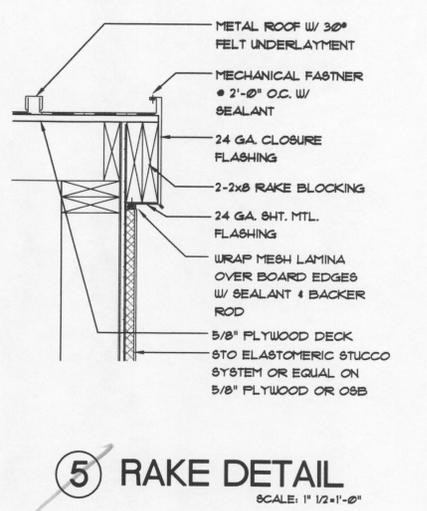

⑤ RAKE DETAIL  
SCALE: 1" 1/2 = 1'-0"

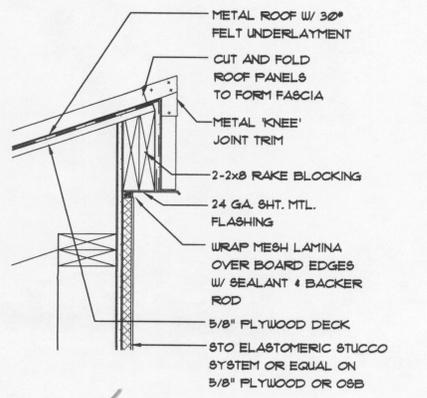

⑥ PEAK DETAIL  
SCALE: 1" 1/2 = 1'-0"



APACHE POINT  
OBSERVATORY  
SOSS BLDG EXPANSION

PREPARED FOR  
ASTROPHYSICAL  
RESEARCH CONSORTIUM  
SUNSPOT  
NEW MEXICO

DATE	PHASE
7/13/07	PRELIMINARY
7/13/07	PERMIT

denton ventures, inc.  
architecture • engineering • planning  
2480 roadrunner parkway  
los cruces, nm 88011  
office 505.525.0241  
fax 505.525.9405  
email dvi@denton.com

WALL SECTION AND DETAILS